
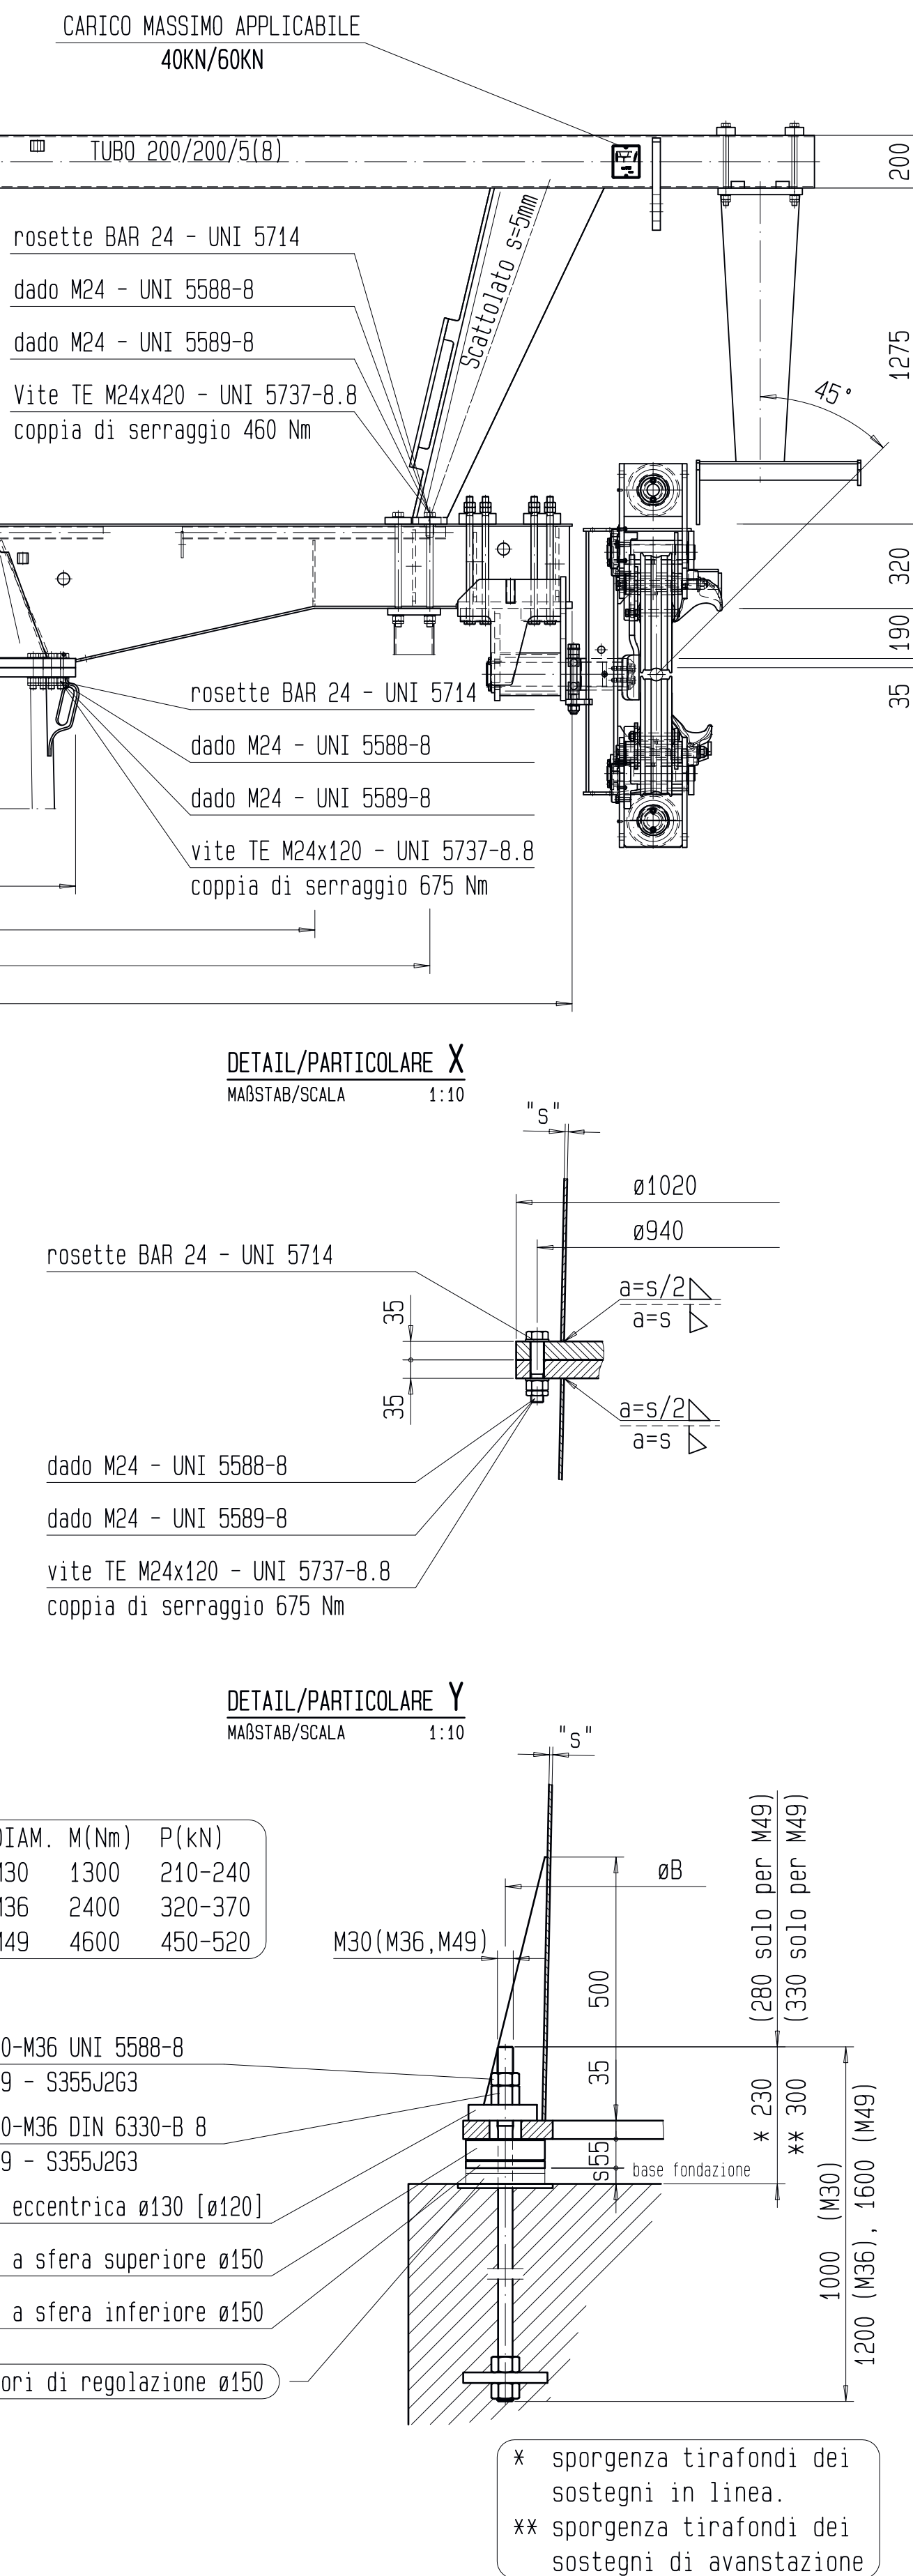
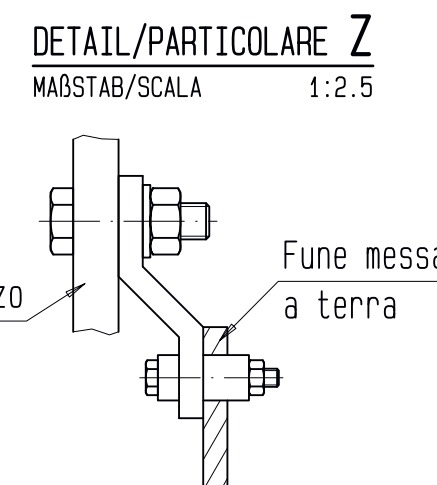
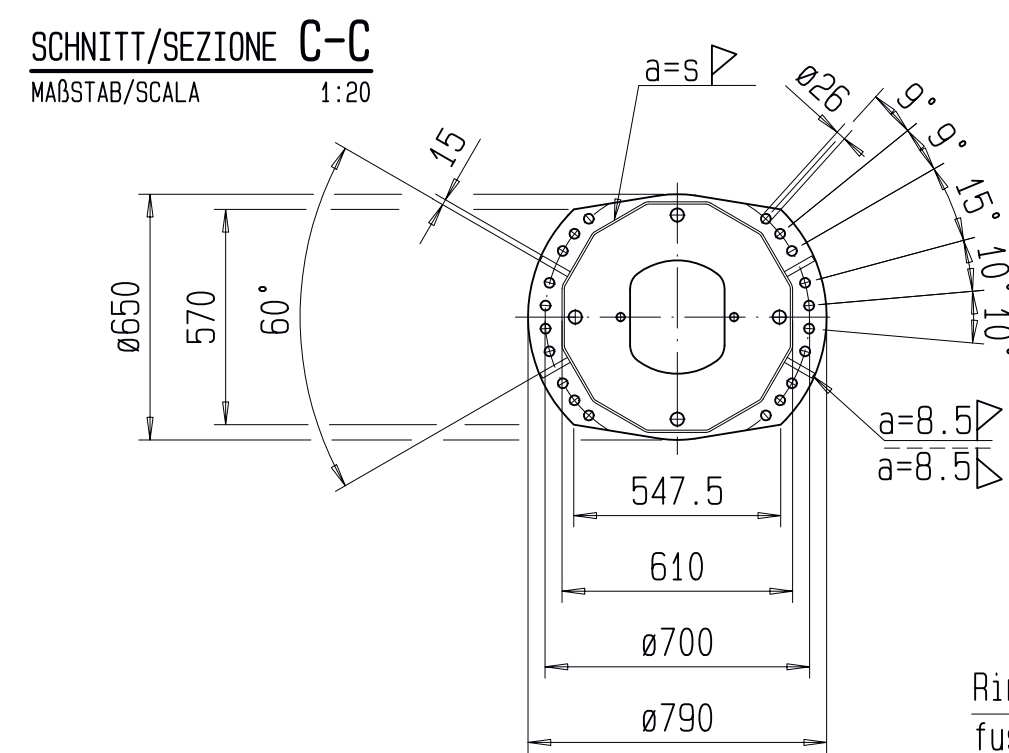
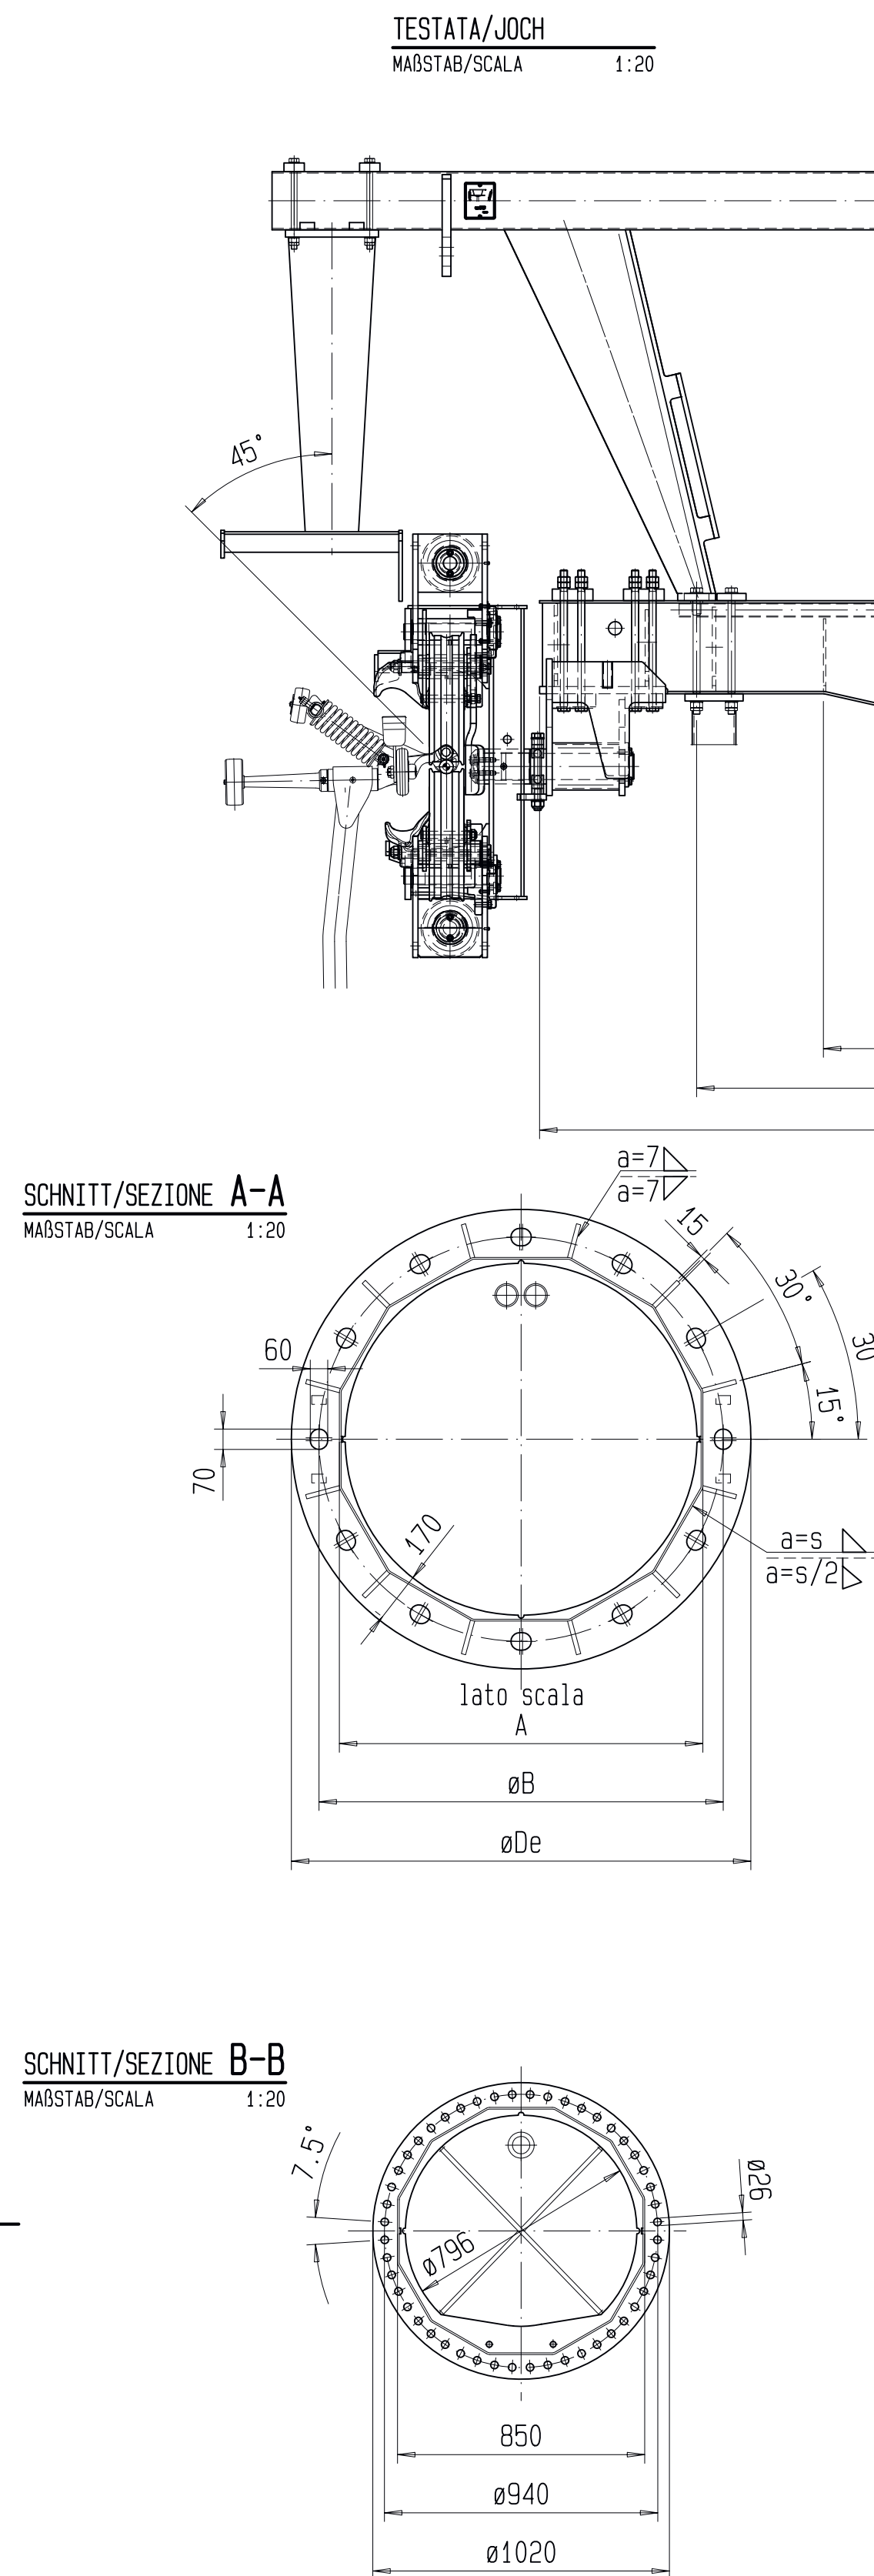
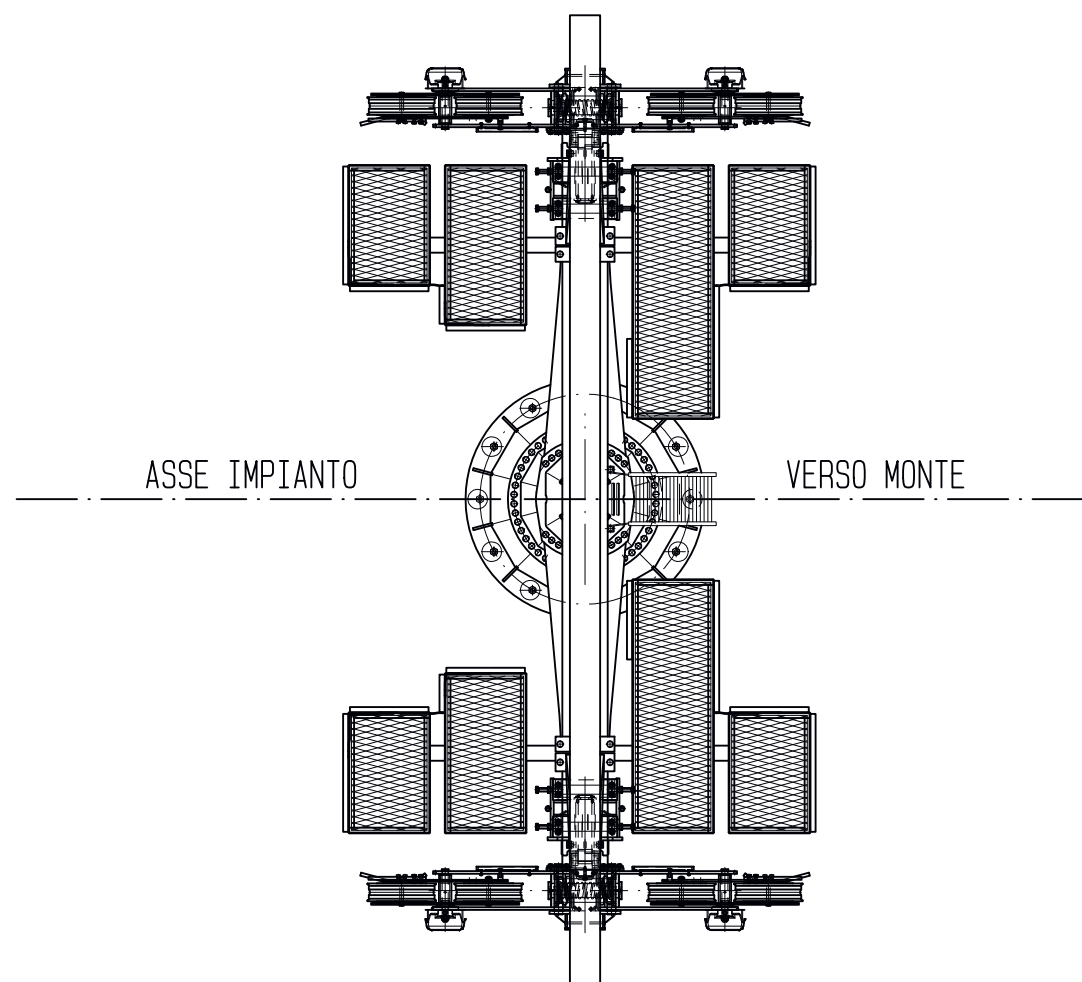


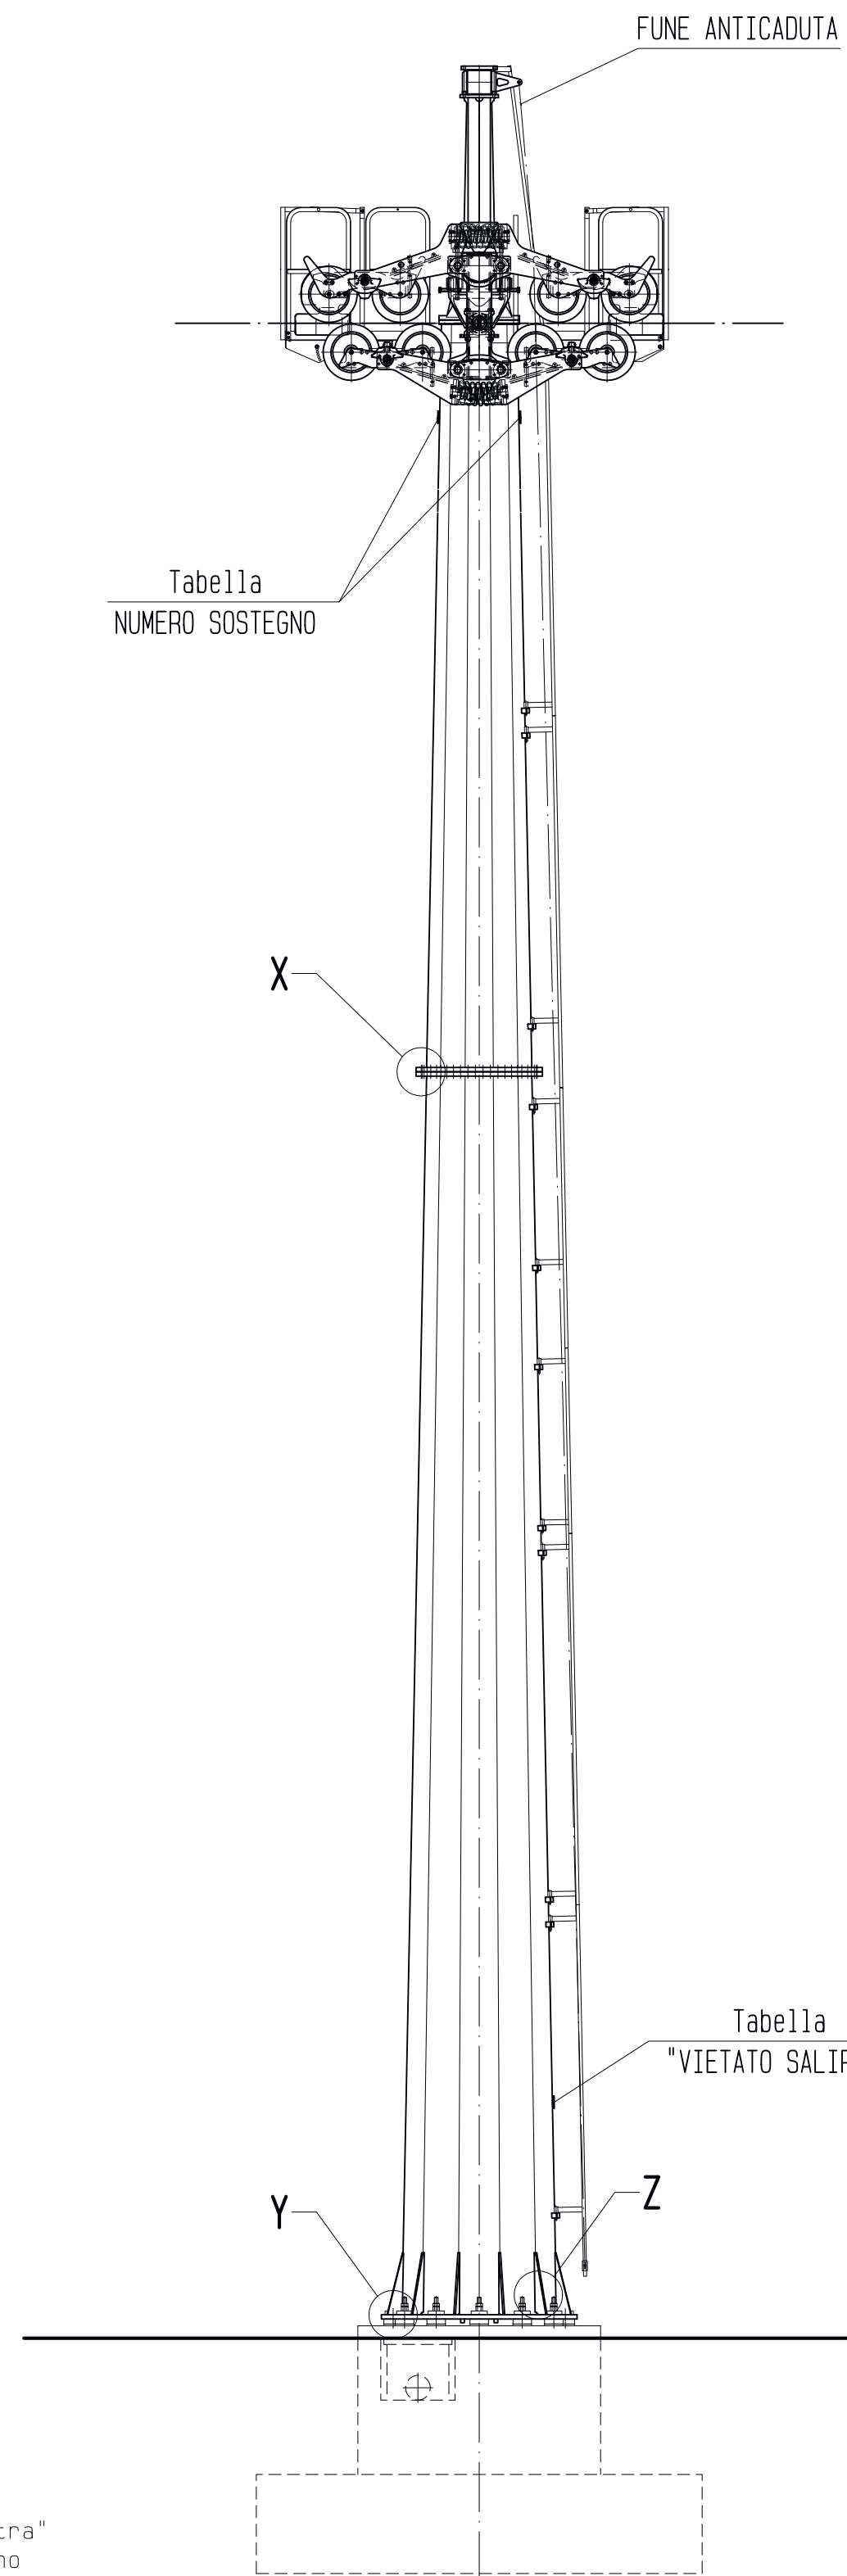

Altezza nom. sostegno (m)	4	5	6	7	8	9	10	11	12	13	14	15	16	17	18
A (mm)	770	810	850	890	930	970	1010	1050	1090	1130	1170	1210	1250	1290	1330
øB (mm)	910	950	990	1030	1070	1110	1150	1190	1230	1270	1310	1350	1390	1430	1470
øD (mm)	1100	1140	1180	1220	1260	1300	1340	1380	1420	1460	1500	1540	1580	1620	1660
H fune 47/4N	4130	5130	6130	7130	8130	9130	10130	11130	12130	13200	14200	15200	16200	17200	18200
F hysto tot.	4125	5125	6125	7125	8125	9125	10125	11125	12125	13195	14195	15195	16195	17195	18195

Indirizzo Modifica		Data	Nome	Esecuzione			Conto no.	
 Doppelmayr Italia srl Zona Industriale 14 I-38011 LANA (BZ)			Classe 9		Scala	1/50	Dis.	Data
						1/100	dis.	2017-02-20

---	--